



**EAST ELEVATION**  
SCALE 1:200

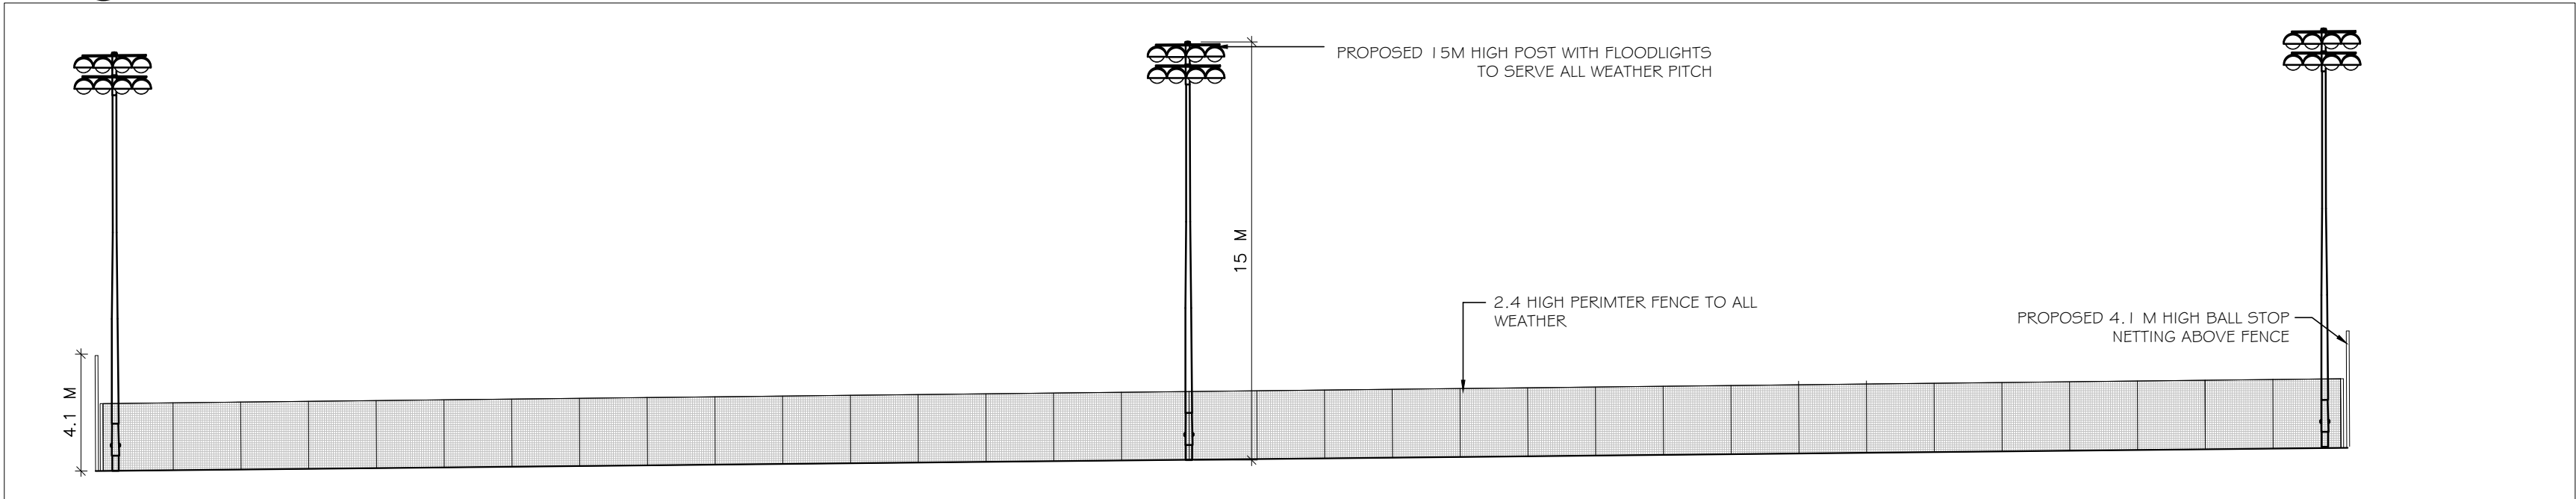

**WEST ELEVATION**  
SCALE 1:200

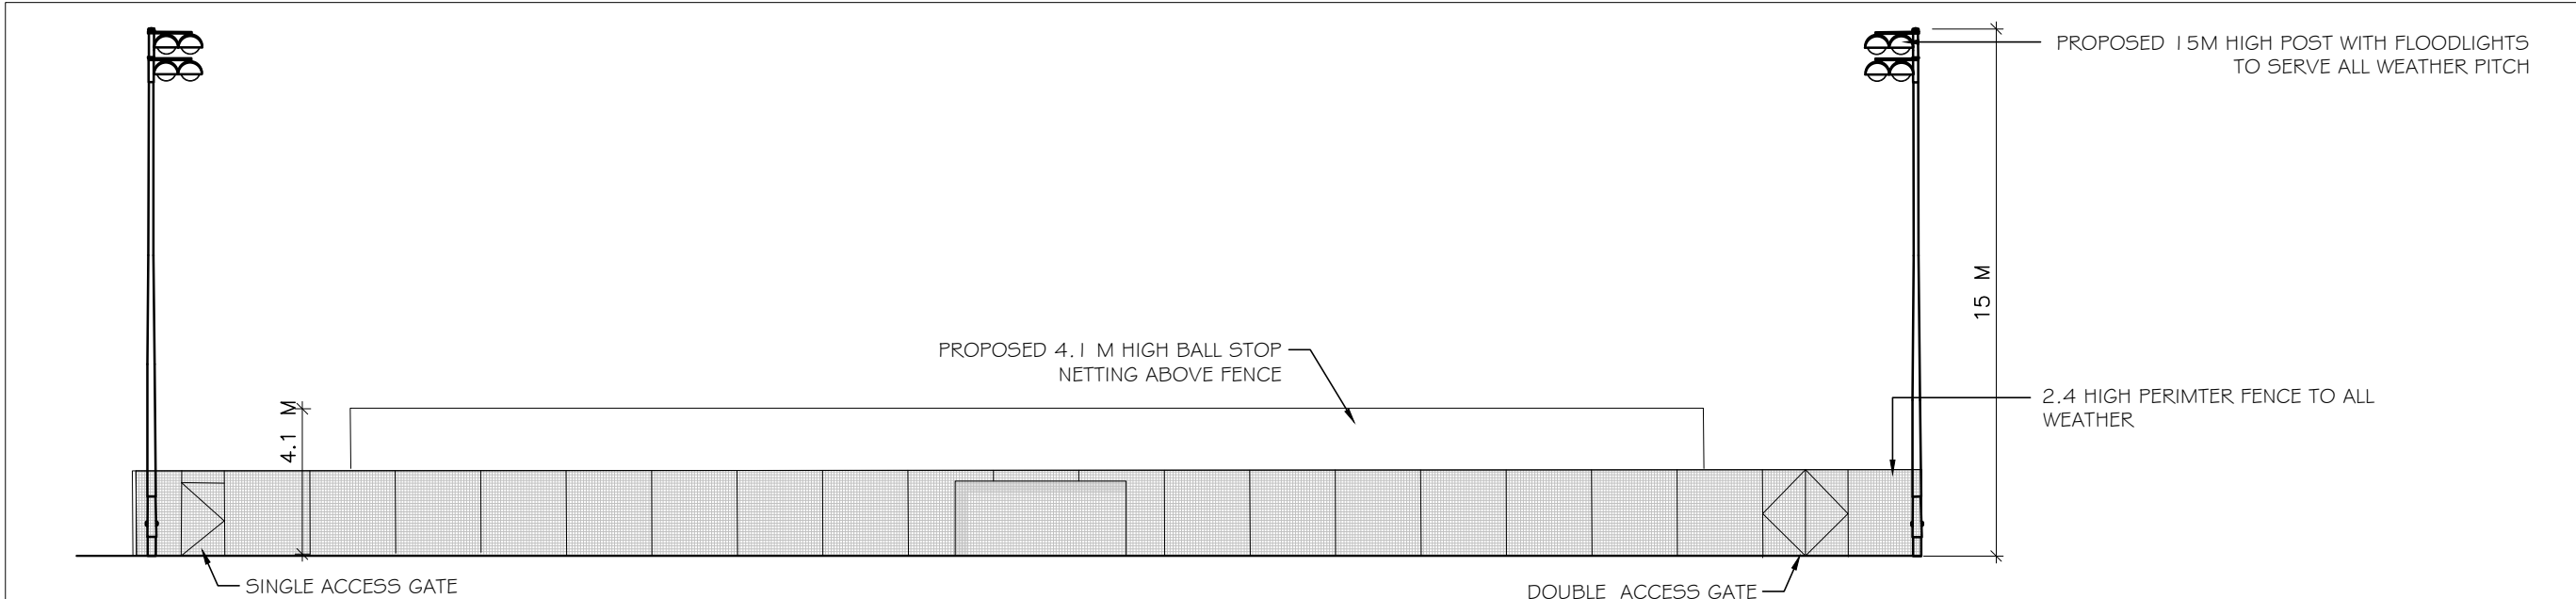

**NORTH ELEVATION**  
SCALE 1:200



**SOUTH ELEVATION**  
SCALE 1:200

- GENERAL NOTES :
- A. THIS DRAWING SHALL BE READ IN CONJUNCTION WITH ALL RELEVANT CIVIL, STRUCTURAL, MECHANICAL AND ELECTRICAL DRAWINGS TOGETHER WITH THE SPECIFICATIONS AND SCHEDULES.
  - B. ALL DIMENSIONS ARE IN MILLIMETRES AND LEVELS METRES. USE FIGURED DIMENSIONS ONLY.
  - C. ALL DIMENSIONS ARE TO FACE OF BLOCK OR BRICK OR STUD TYPICALLY UNLESS NOTED OTHERWISE.
  - D. ALL WORKS TO BE CARRIED OUT IN ACCORDANCE WITH CURRENT BUILDING REGULATIONS INCLUDING SUBSEQUENT AMENDMENTS & INCLUDING FOR ALL OTHER I.S. B.S. & SR STANDARDS AS SET OUT THEREIN.
  - E. CONTRACTOR MUST VERIFY ALL DIMENSIONS ON SITE BEFORE SETTING OUT, COMMENCING WORK, OR PRODUCING ANY SHOP DRAWINGS.
  - F. ALL WORKS TO COMPLY WITH HEALTH & SAFETY ACT
  - G. ALL FIRE STOPPING TO BE CARRIED OUT WITH AN APPROVED FIRE STOPPING CONTRACTOR IN ACCORDANCE WITH MANUFACTURERS DETAIL

SITE AREA = 0.92 Hec. (2.3 Acres)

O.S MAP REF. = 5040 D

-	-	-	-
REVISION	DATE	DETAILS	DRAWN

TENDER DRAWING

NOTE: The builder is responsible for checking all levels and dimensions on site and shall refer all discrepancies to the architect for his direction. Work is signed dimensions only. Do not scale off drawings. Proprietary items shall be fixed in strict accordance with manufacturers instructions. These drawings are copyright. No work or designs shall be reproduced or copied without written permission.

**MICHAEL MURPHY**  
Architectural Technician  
B.Sc.Dip. Arch Tech.

Ballylin,  
Ardagh,  
Co. Limerick.

Mob: 087 9421716  
TEL: 069 76627  
E- murphybali@gmail.com

CLIENT  
**ARDAGH DISTRICT RECREATIONAL AND SPORTING COMPANY LTD**

PROJECT TITLE  
**PROPOSED ALL WEATHER PITCH**

DRAWING TITLE  
**ALL WEATHER ENCLOSURE DETAILS**

DRAWN <b>MM</b>	CHK	PAS	REVISION
DATE <b>JAN 2017</b>	SCALE <b>1:200</b>		
PROJECT NUMBER <b>1638</b>	DRAWING NUMBER <b>204</b>		